


CROSS SECTION OF STANDARD ALUMINIUM FRAMED BI-SLIDE DOORS

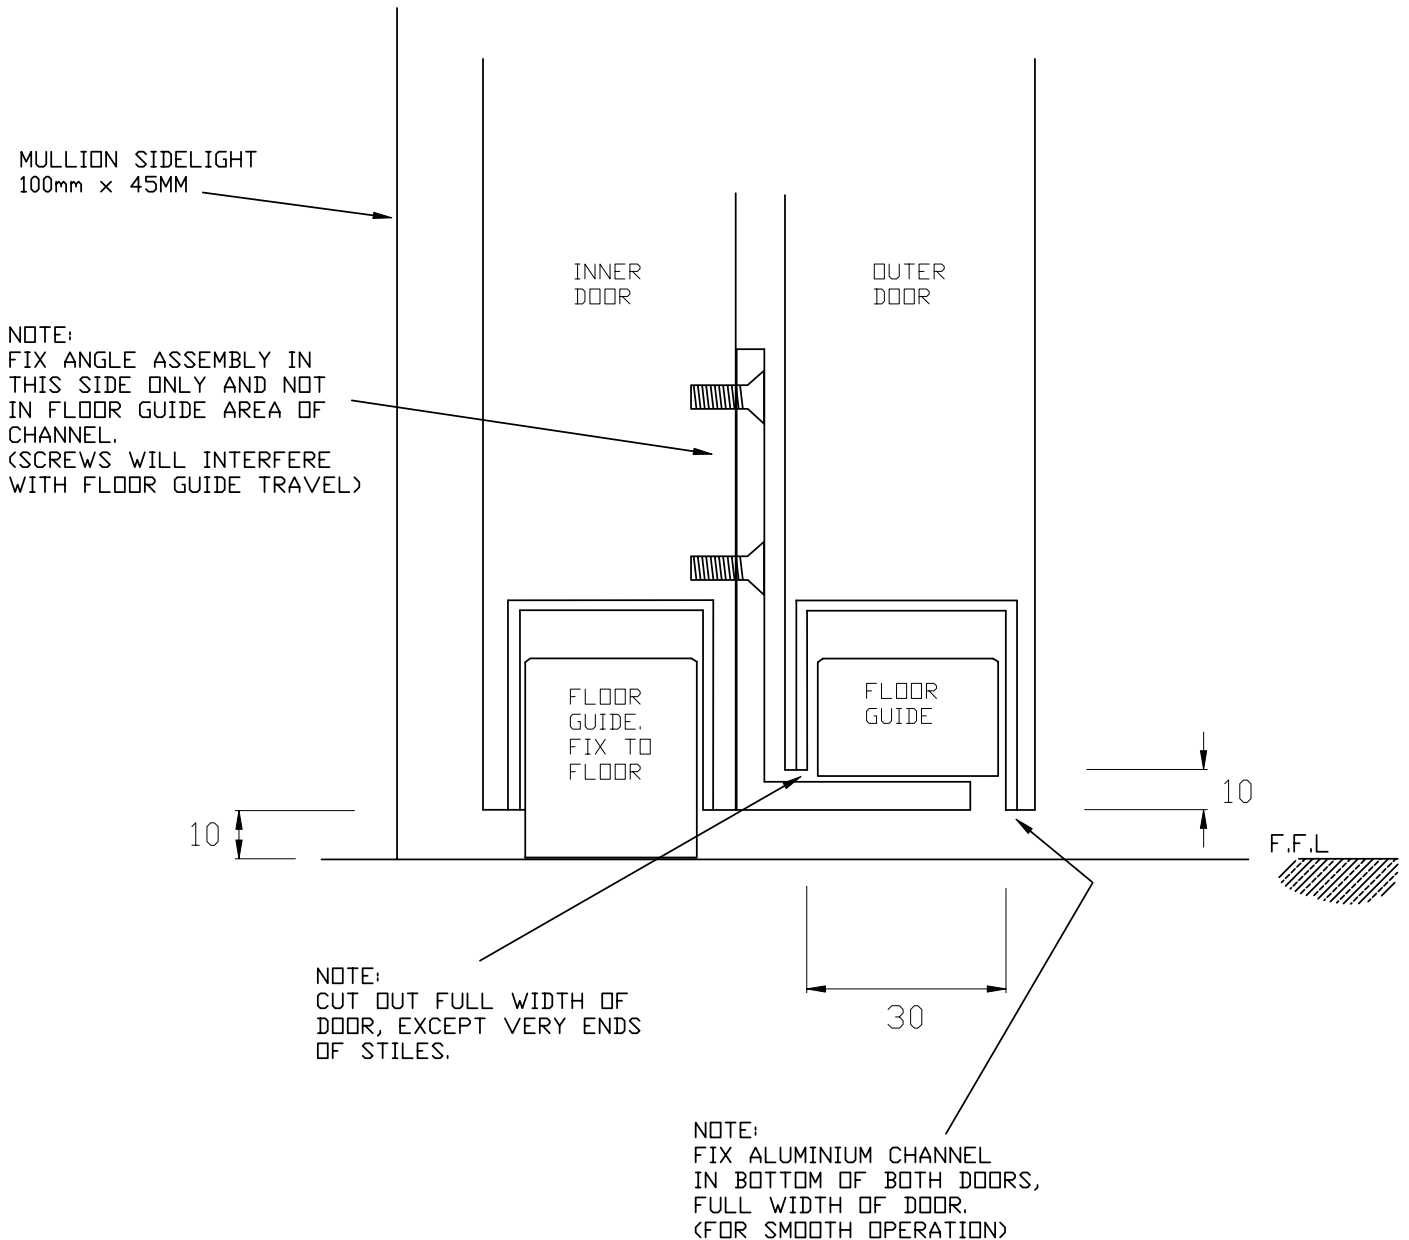

BI- SLIDE CROSS SECTION



RUBEK INDUSTRIES
Unit 2, 79 ACHIEVEMENT WAY
WANGARA, WA, 6065
TEL (08) 9302 3200
FAX (08) 9302 3400
WEB www.rubek.com.au
EMAIL sales@rubek.com.au
Copyright Rubek Industries © 1994 - 2009

Date 16-07-2008	Scale N/A
Drawn by TJD	Sheet 10F1
Checked by RVS	File name RBK24